

Government of the District of Columbia
Department of Transportation



January 17th, 2019

Daniel Warwick
Advisory Neighborhood Commission 2B
9 Dupont Circle NW
Washington, DC 20036
2b02@anc.dc.gov

**Re: Parking Removal at 19th Street NW and T Street NW
NOI #19-24-TOA**

Dear Chairperson Warwick:

Pursuant to the "Administrative Procedure Amendment Act of 2000" D.C. LAW 13-249 (48 DCR 3491 April 20, 2001), the District Department of Transportation (DDOT) is required to give a written notice of our intent to modify traffic and/or parking requirements. This letter is being forwarded to you for the purpose of notification and solicitation of comments on our intent to implement the following modifications in your jurisdiction:


- **Remove 20 feet (1 space) of parking in the southwest corner of 19th Street NW and T Street NW**

This modification is the result of an analysis performed by DDOT to assess safety concerns for vehicles, pedestrians, and bicyclists at the intersection. This analysis was initiated in response to neighborhood and ANC concerns about safety for all users at the intersection due to driver behavior and existing roadway geometry. This modification is being proposed to improve sight distance for vehicles entering the intersection from the west on T Street NW. This and additional modifications proposed for the intersection are included in the attached figure.

All comments on this subject matter must be filed in writing, no later than thirty (30) business days after the date of this notice, with the District Department of Transportation (DDOT), Transportation Operations Administration at 55 M Street, SE, Washington, D.C. 20003. Comments may also be sent via email to Julianna Wilson at julianna.wilson@dc.gov. If you would like to check the status of this Notice of Intent (NOI), please visit DDOT's website at: <http://ddot.dc.gov/service/ddot-notice-intent>.

Sincerely,

Evian Patterson
Associate Director
Parking and Ground Transportation Division
District Department of Transportation

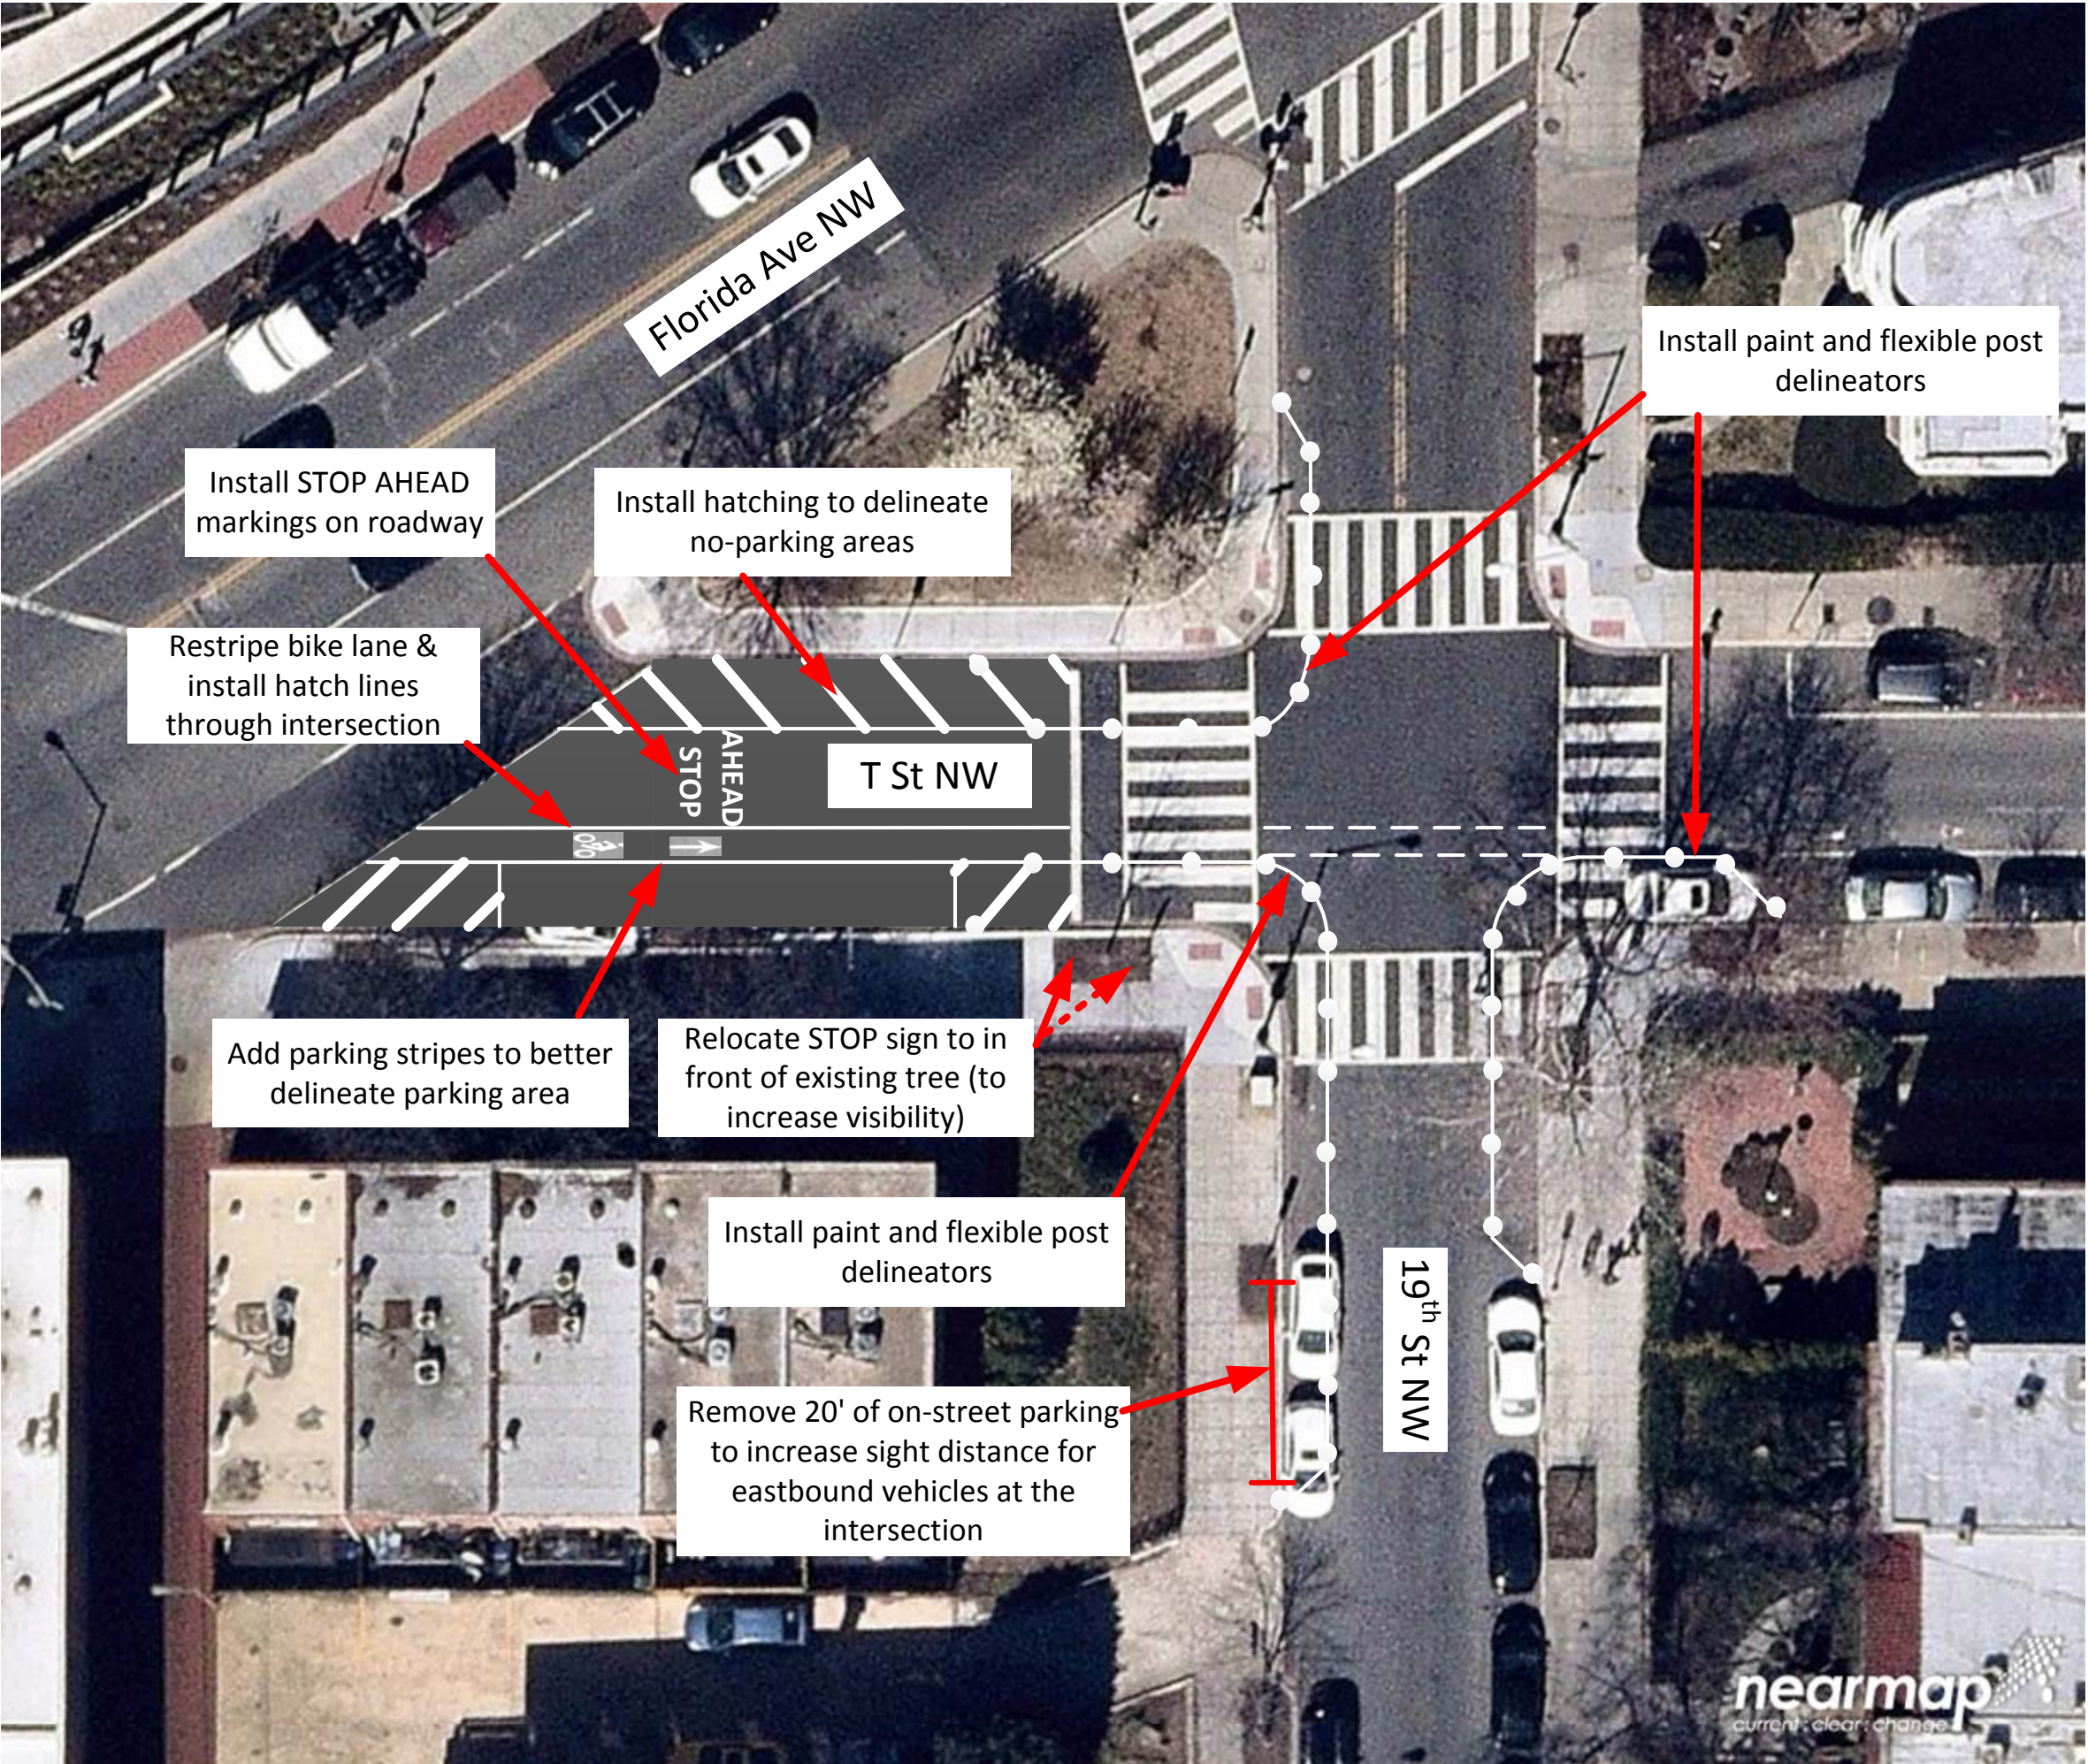

Florida Ave NW

Install STOP AHEAD markings on roadway

Install hatching to delineate no-parking areas

Install paint and flexible post delineators

Restripe bike lane & install hatch lines through intersection

T St NW

Add parking stripes to better delineate parking area

Relocate STOP sign to in front of existing tree (to increase visibility)

Install paint and flexible post delineators

19th St NW

Remove 20' of on-street parking to increase sight distance for eastbound vehicles at the intersection